




東側立面圖 S=1/100

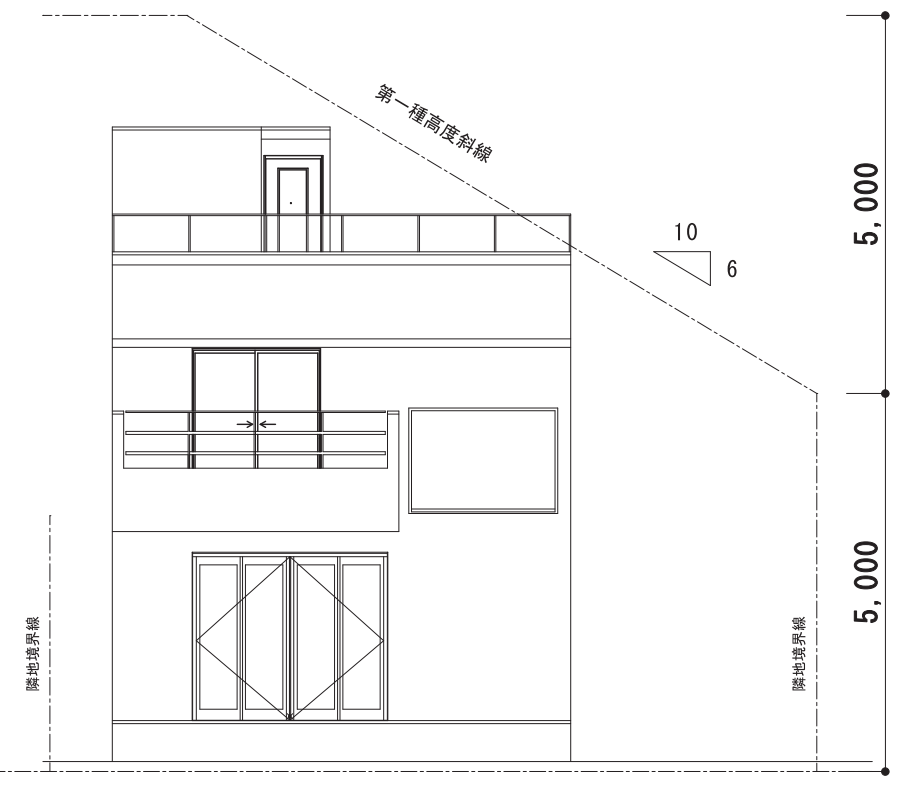

南側立面圖 S=1/100

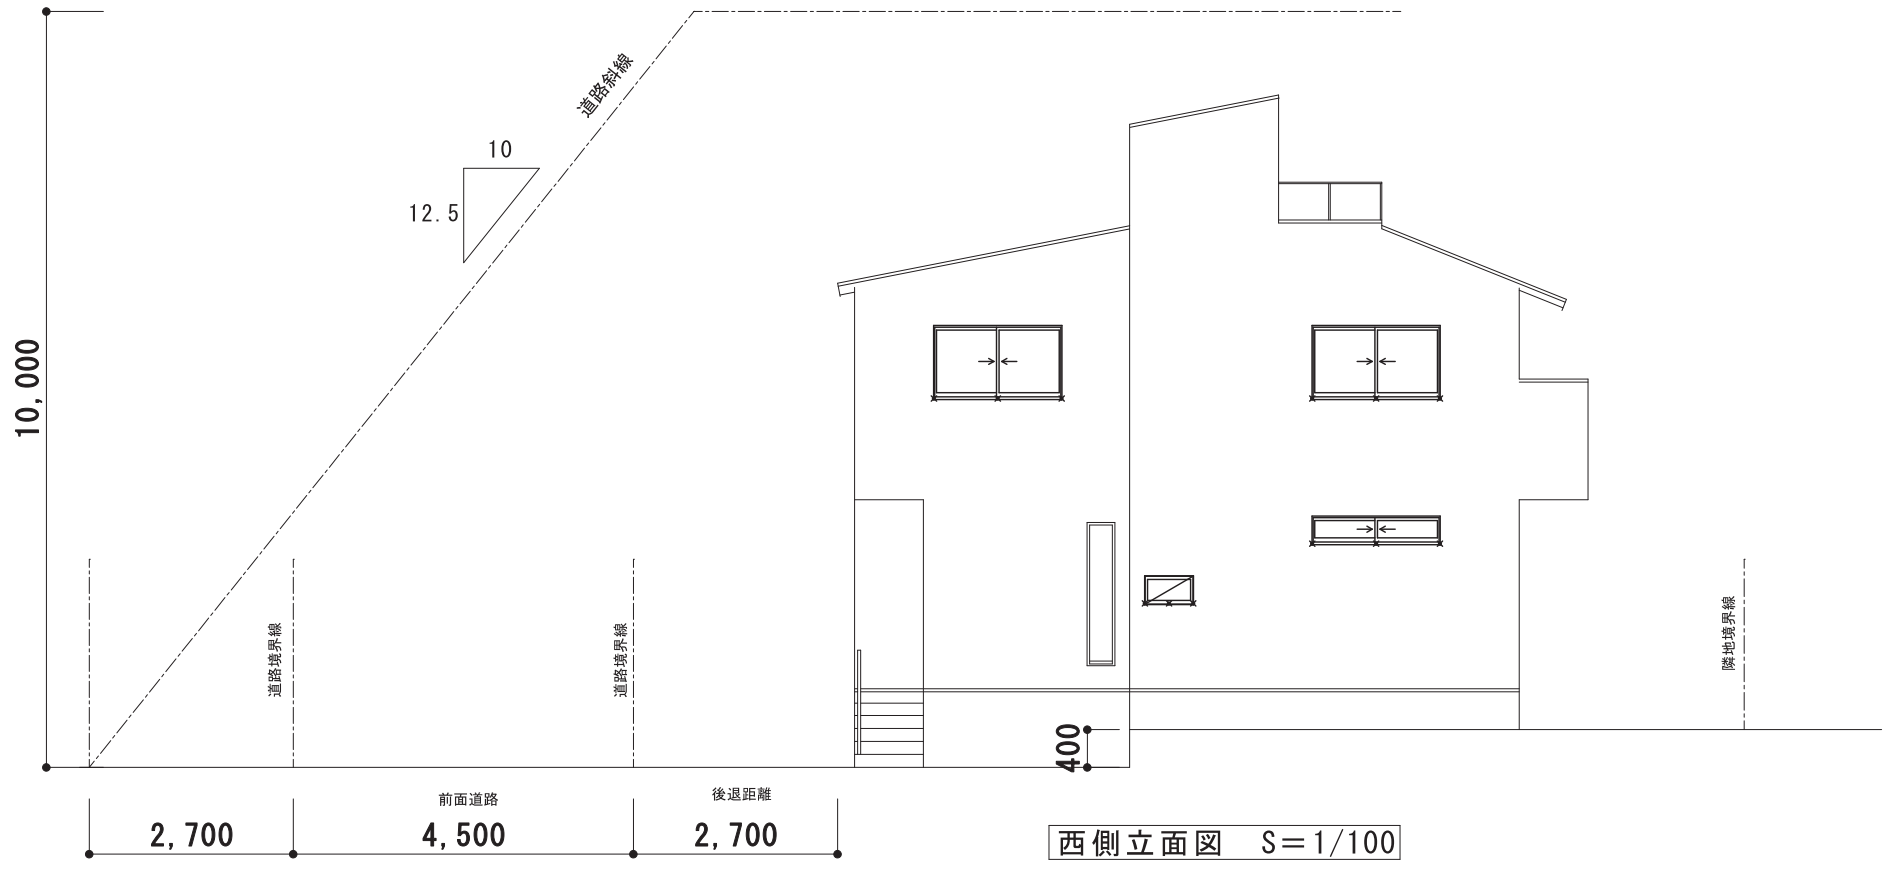

西側立面圖 S=1/100

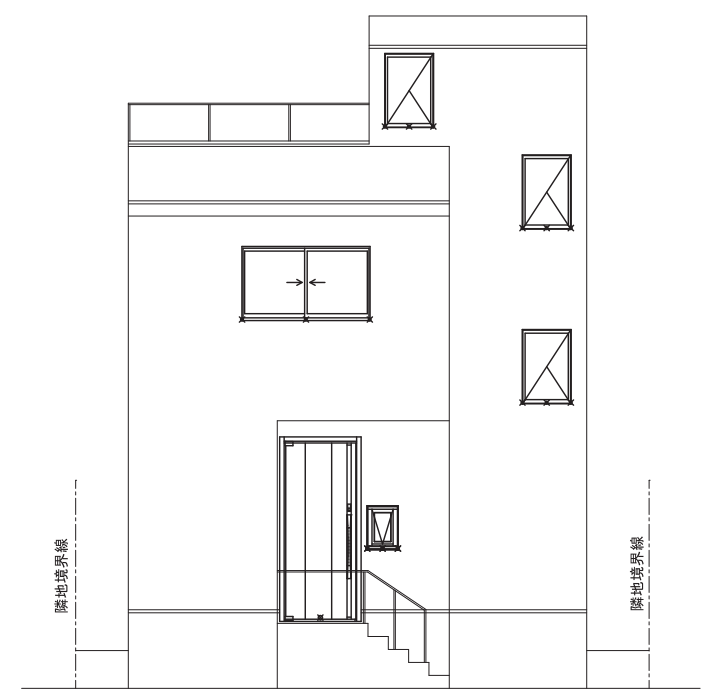

北側立面圖 S=1/100